


An aerial photograph of a modern residential development at dusk. The houses feature flat roofs, some with solar panels, and are illuminated from within, showing warm interior lights. The architecture is contemporary, with large windows and balconies. The surrounding area includes other houses and a street with parked cars.

Designing Multi-Purpose Roofs

Solutions designed to overcome challenges

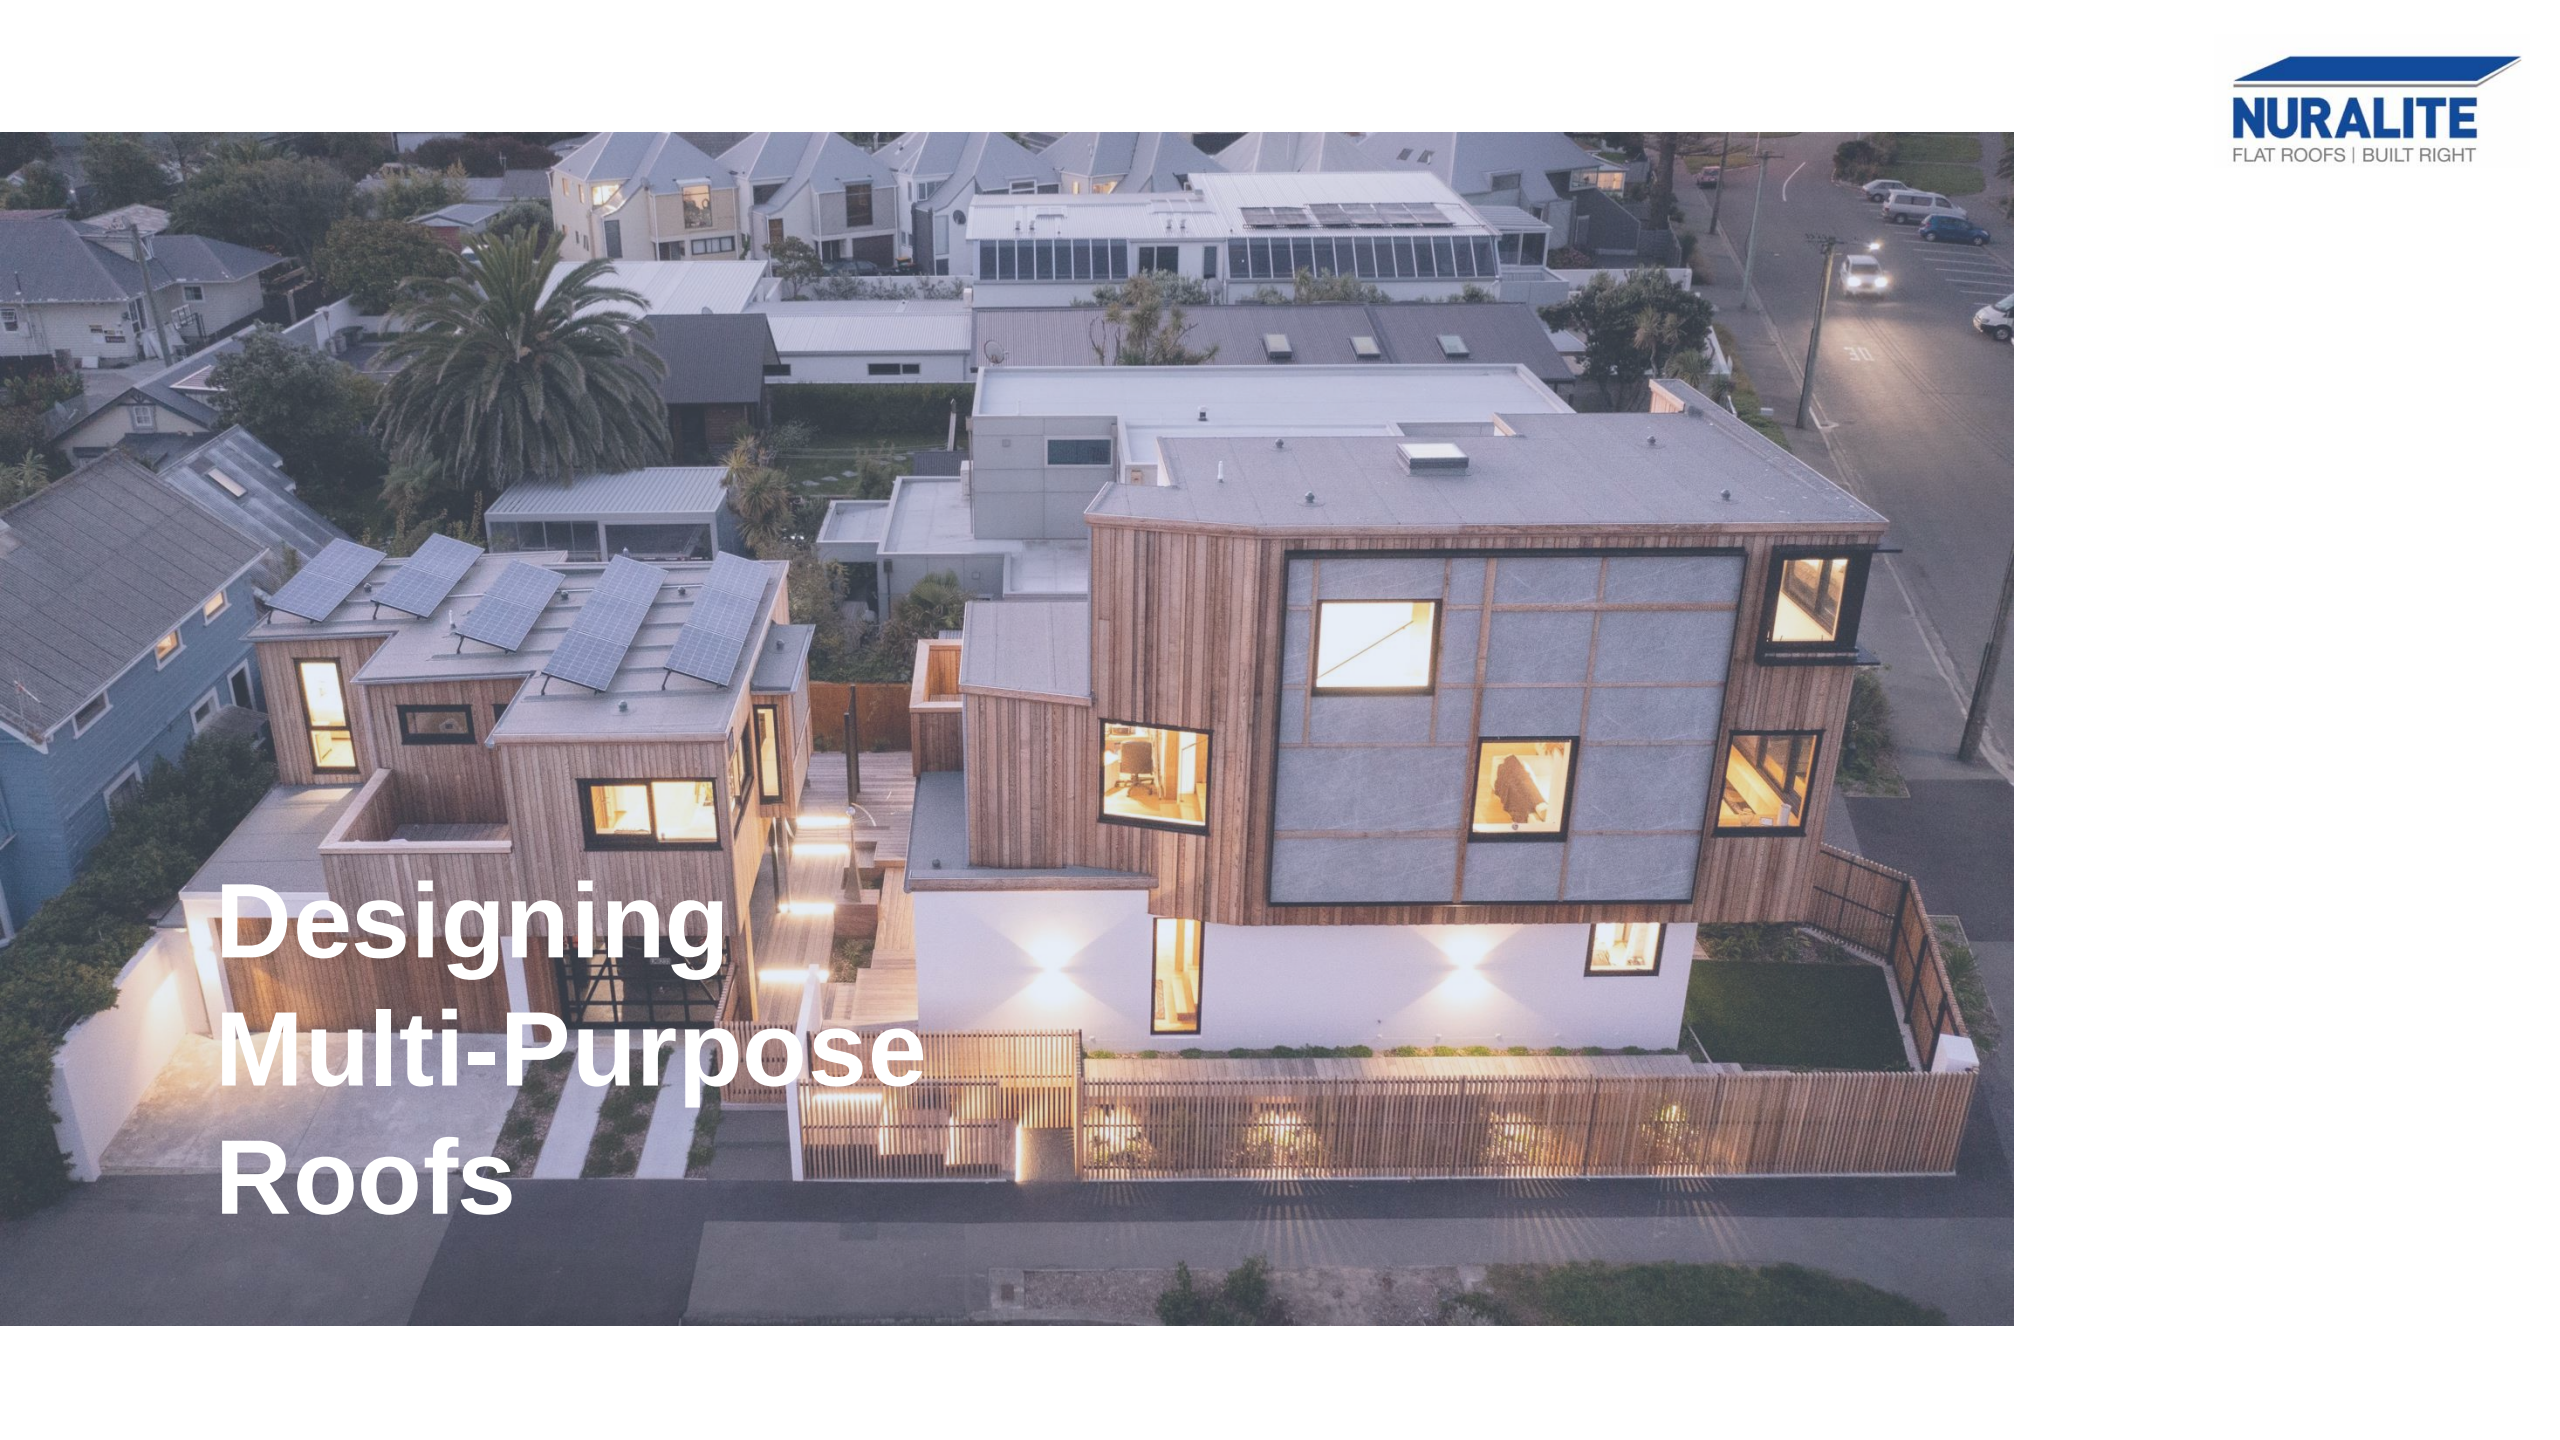

Protecting the waterproofing membrane



Designed by 10 x 10 Architecture

Decking with Nurajacks


- Pedestals
- Detailing
- Accessories
- Expertise
- Ease of Maintenance



Decking with Nurajacks



This drawing is indicative only and not for construction. This detail depicts Nuralite products and components for correct use as per the installation manual. All other elements are typical only - refer to the designer. Always refer to original colour details when printing.

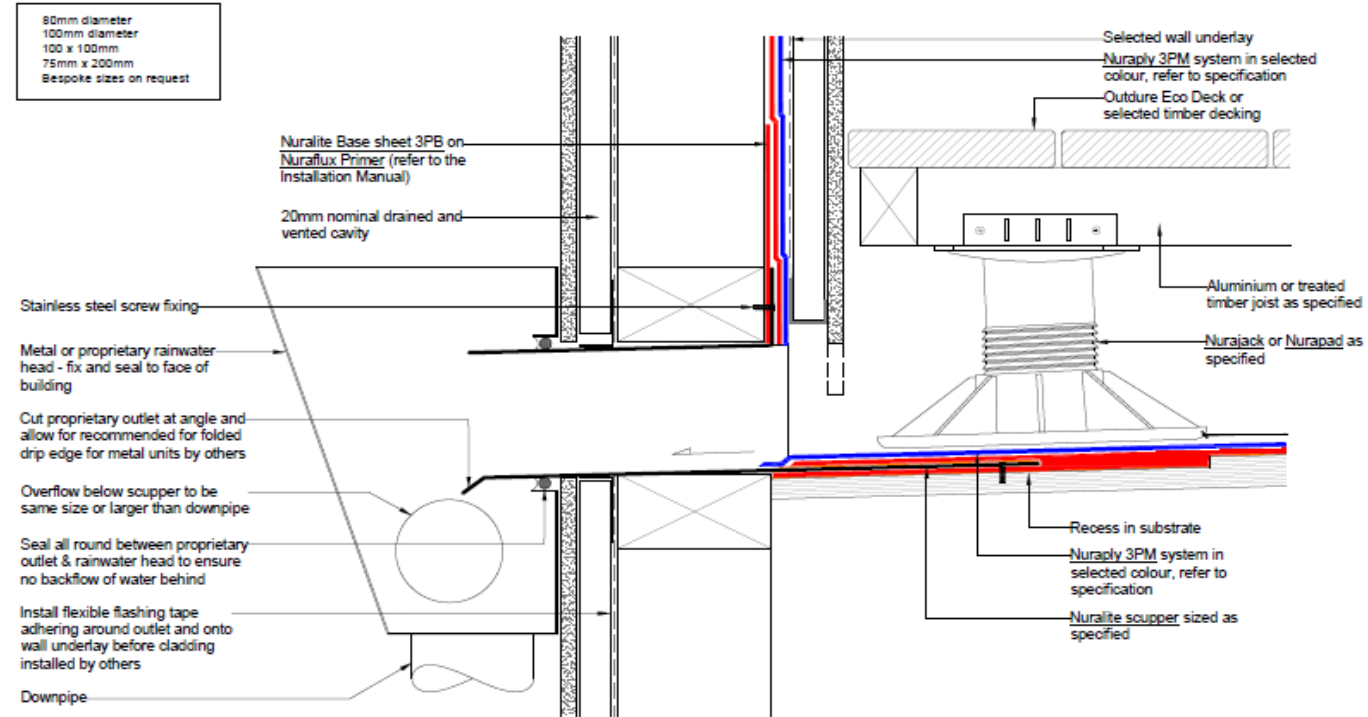

NURALITE
THE FLAT ROOF EXPERTS



All Nuralite products/systems to be installed by an authorized Nuralite applicator and in accordance with Nuralite published instruction. Product data sheets should be consulted at all times. This drawing is a guide and is not for construction. This detail drawing is to be used only as part of the Nuralite specification package. All drawings are subject to copyright. Unauthorized use is prohibited. © Nuralite Waterproofing Ltd

0800 - NURALITE (567254) www.nuralite.co.nz

PRODUCT/SYSTEM: **NURAPLY 3PM & NURAJACK - TIMBER**

DETAIL: **DECKING - SCUPPER**

SCALE: **NTS** DATE: **SEP 2018** PREVIOUS DWG no: **-** REVISION: **1** DWG no: **DPPT.E1**



NURALITE
FLAT ROOFS | BUILT RIGHT

Green/Living Roofs Systems




Designed by Bossley Architects

Nuramat Green Drain



Garden Podiums & Planter Boxes

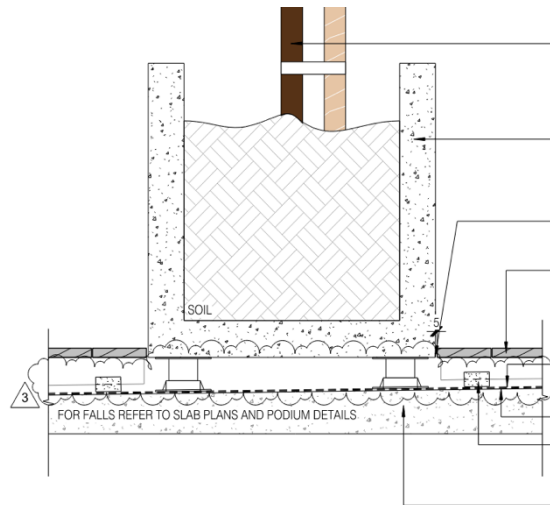


2 DETAIL - PLANTER TYPICAL
SCALE AT A1: 1 : 10 PLAN




Wind Uplift Solutions



Nuralite Fixing Plate

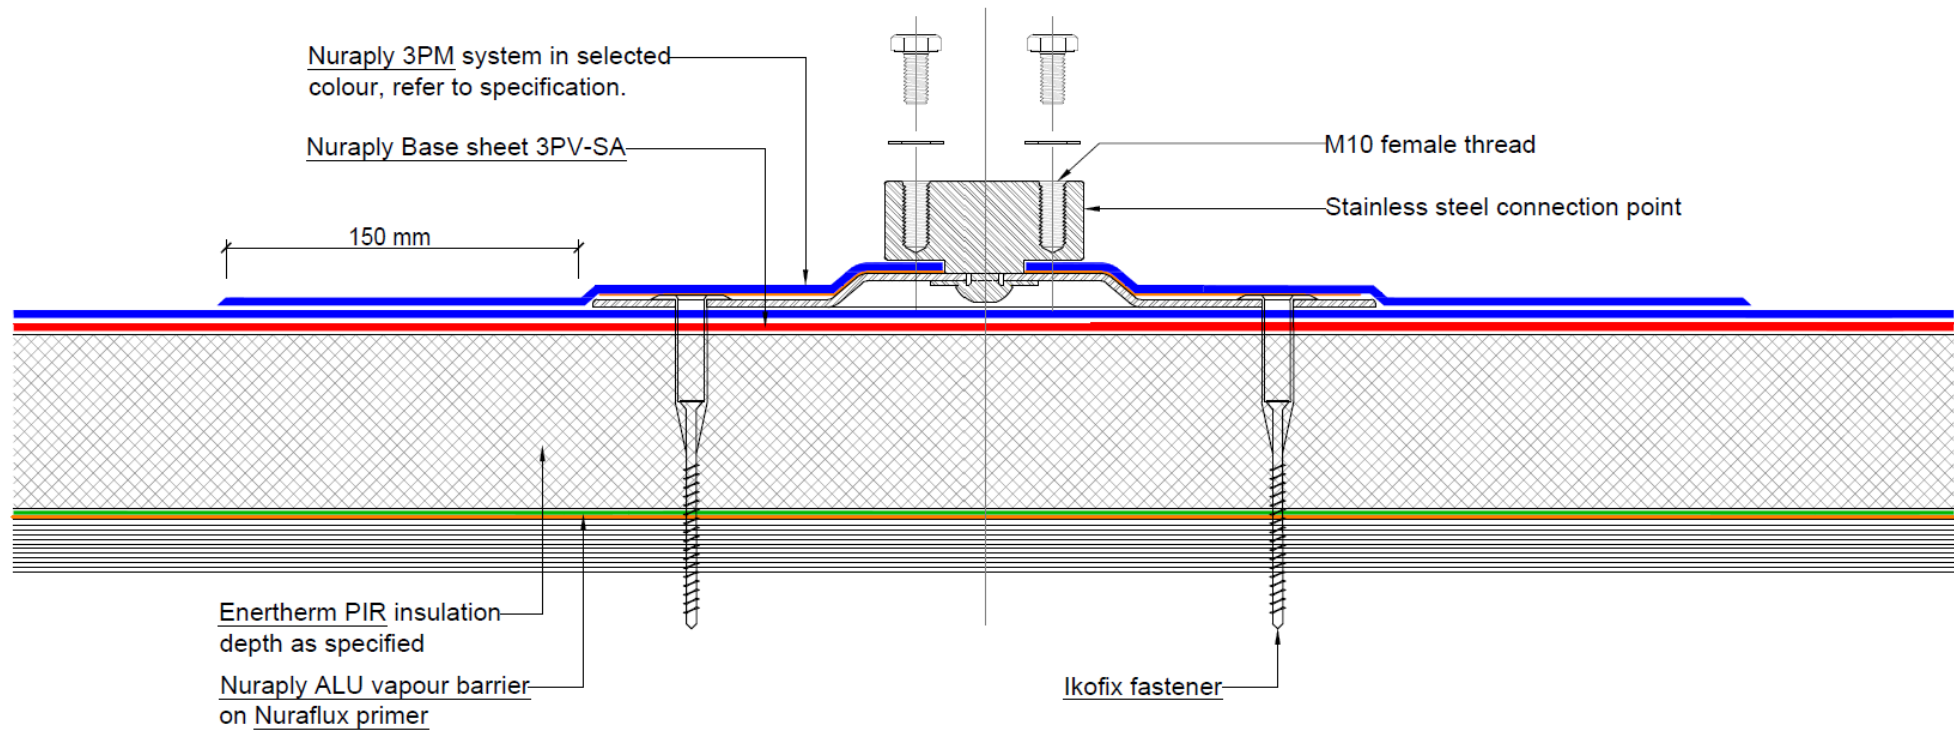

Fixing Plate Render

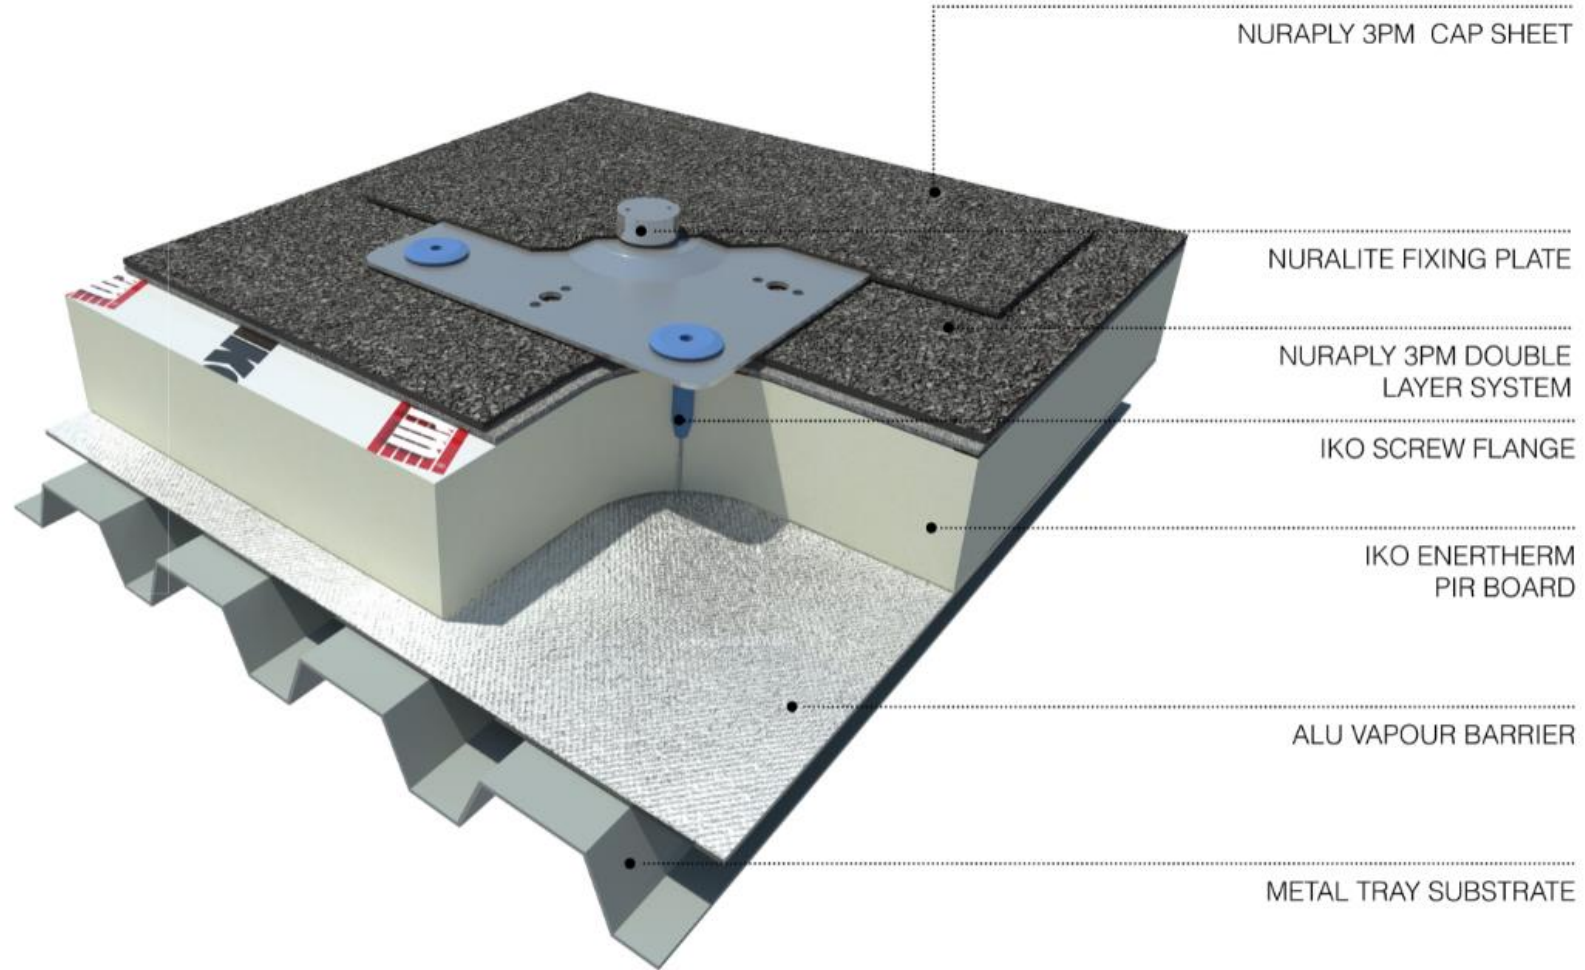



Designed by Sang Architects

Grace Apartments

Nuraply 3PM

Nuraply 3PG Planter Boxes

Nurajacks

Designed by

Opus Architecture

COX Architecture



Grace Apartments

Nuraply 3PM

Nuraply 3PG Planter Boxes

Nurajacks

Designed by

Opus Architecture

COX Architecture



France Street

Nurajacks with both
Tile and Timber Heads

Designed by

PB&A
LandLAB



France Street

Nurajacks with both
Tile and Timber Heads

Designed by

PB&A
LandLAB



Esplanade House

Nuraply 3PM

Nuralite Fixing Plates

Designed by

MC Architecture



Esplanade House

Nuraply 3PM

Nuralite Fixing Plates

Designed by

MC Architecture



Cathedral Grammar Junior School

Nuraply 3PM

Nurajacks

Designed by

Andrew Barrie Lab
and Tezuka Architects



Cathedral Grammar Junior School

Nuraply 3PM

Nurajacks

Designed by

Andrew Barrie Lab
and Tezuka Architects



Rooftop Bars



