



THIS DRAWING IS INDICATIVE ONLY AND BY NO MEANS COMPREHENSIVE

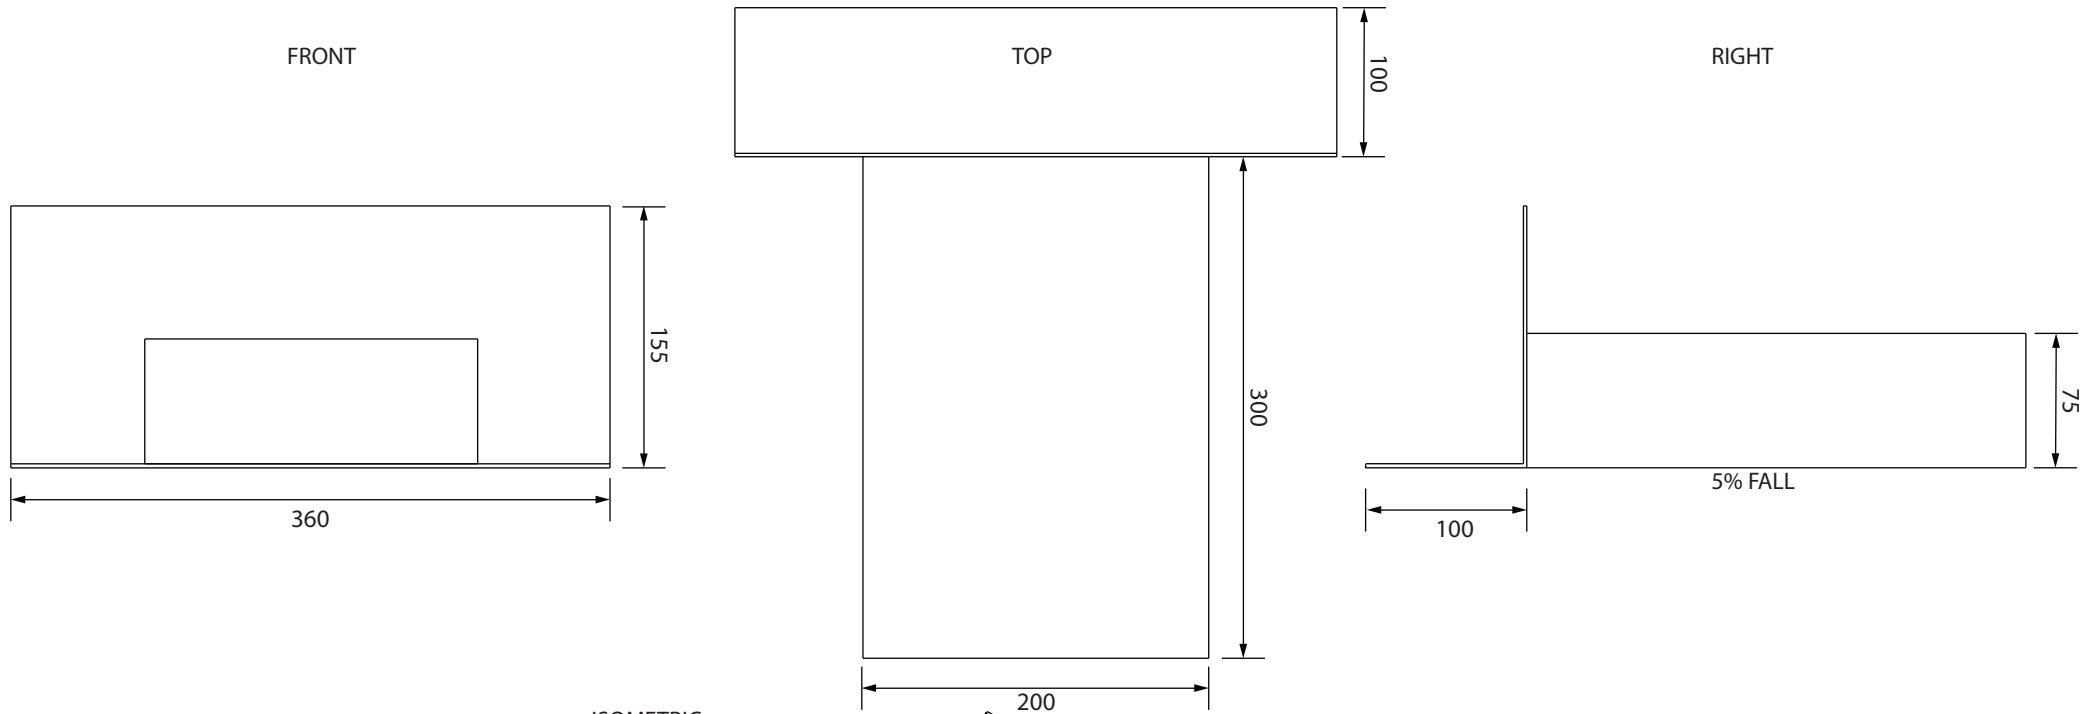

ISOMETRIC

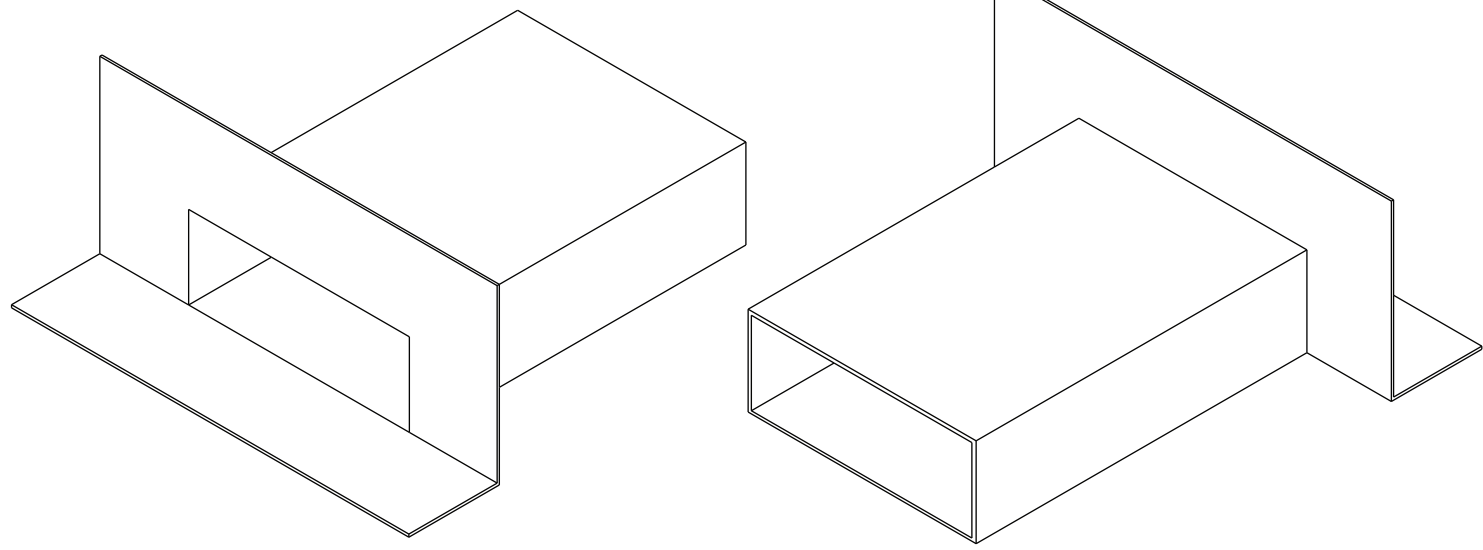

PE75x200AL
 - 200mm x 75mm
 ALUMINIUM SCUPPER
 300mm OUTLET with 5% fall



Nuralite Waterproofing Ltd.
 53A Victoria Street, Onehunga,
 Auckland 1061, New Zealand
 TEL: (64) (9) 579-2046
 FAX: (64) (9) 579-5136
 email: info@nuralite.co.nz
 web: www.nuralite.co.nz

All applications to be installed by an authorised nuralite applicator. All materials to be applied in accordance with standard published installation instruction and product data sheet should be consulted at all times. This drawing is for comment & approval it must not be used for construction until authorised by the site specifier or other relevant technical expert. This detail drawing is to be used only as a part of the nuralite specification package.
 All drawings are subject to copyright. Unauthorised use is prohibited
 © NURALITE WATERPROOFING Ltd.

PRODUCT:		200x75 ALUMINIUM SCUPPER	
DESCRIPTION:			
SCALE:	NTS	PREVIOUS DWG No:	New
REVISION:	Rev C	DATE:	JAN 14
			DWG No: OD1-4