



**THIS DRAWING IS INDICATIVE ONLY AND BY NO MEANS COMPREHENSIVE**

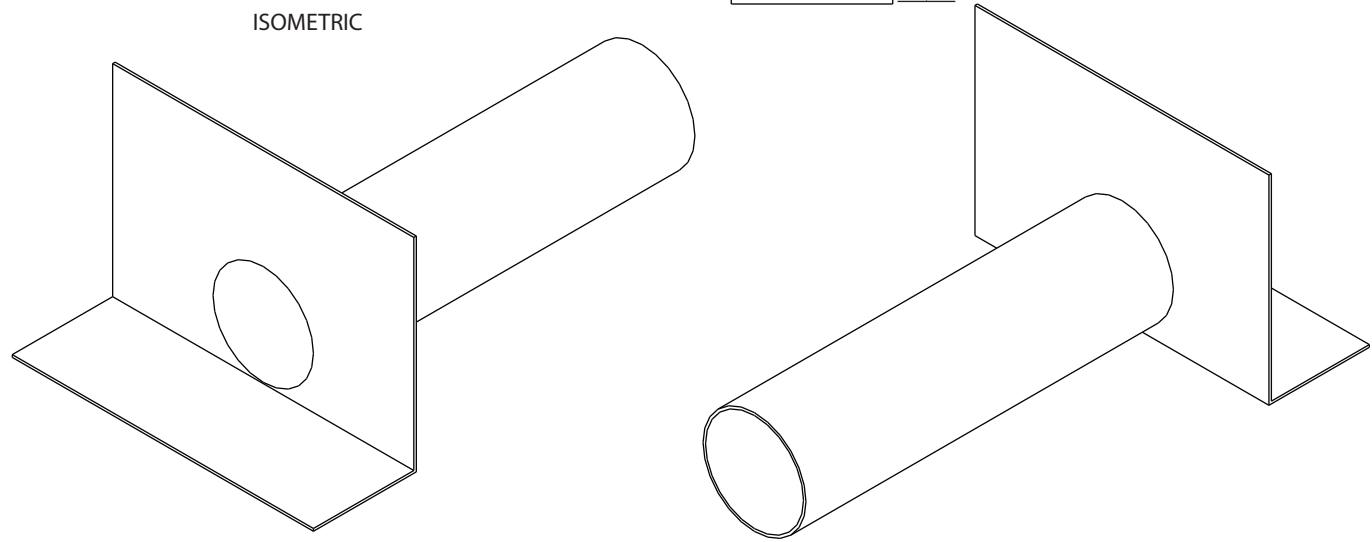

- PE80LF**
- 80mm ROUND ALUMINIUM SCUPPER
  - 160mm HIGH x 240mm UPSTAND FLANGE
  - 300mm OUTLET with 5% fall
- PE100LF**
- 100mm ROUND ALUMINIUM SCUPPER
  - 180mm HIGH x 260mm UPSTAND FLANGE
  - 300mm OUTLET with 5% fall

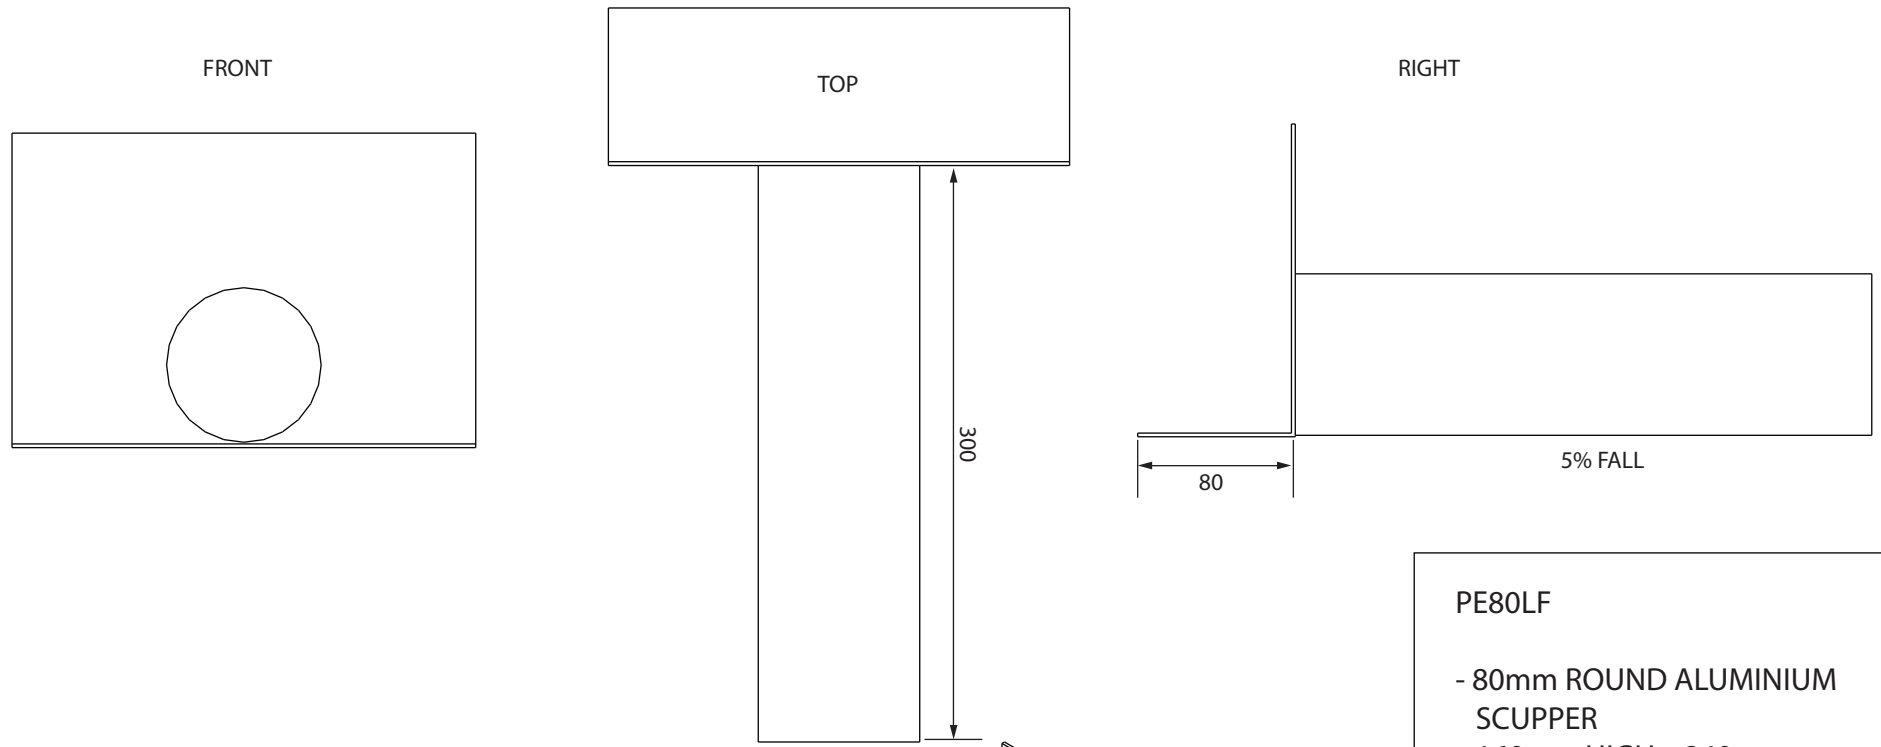

**Nuralite Waterproofing Ltd.**  
 53A Victoria Street, Onehunga,  
 Auckland 1061, New Zealand  
 TEL: (64) (9) 579-2046  
 FAX: (64) (9) 579-5136  
 email: info@nuralite.co.nz  
 web: www.nuralite.co.nz

*All applications to be installed by an authorised nuralite applicator. All materials to be applied in accordance with standard published installation instruction and product data sheet should be consulted at all times. This drawing is for comment & approval it must not be used for construction until authorised by the site specifier or other relevant technical expert. This detail drawing is to be used only as a part of the nuralite specification package.*  
 All drawings are subject to copyright. Unauthorised use is prohibited  
 © NURALITE WATERPROOFING Ltd.

PRODUCT: <b>VARIABLE ROUND ALUMINIUM SCUPPER</b>			
DESCRIPTION:			
SCALE: <b>NTS</b>	PREVIOUS DWG No: <b>New</b>	DWG No: <b>OD1-2</b>	
REVISION: <b>Rev C</b>	DATE: <b>JAN 14</b>		