


Tapered Roof Design




NURALITE
FLAT ROOFS | BUILT RIGHT





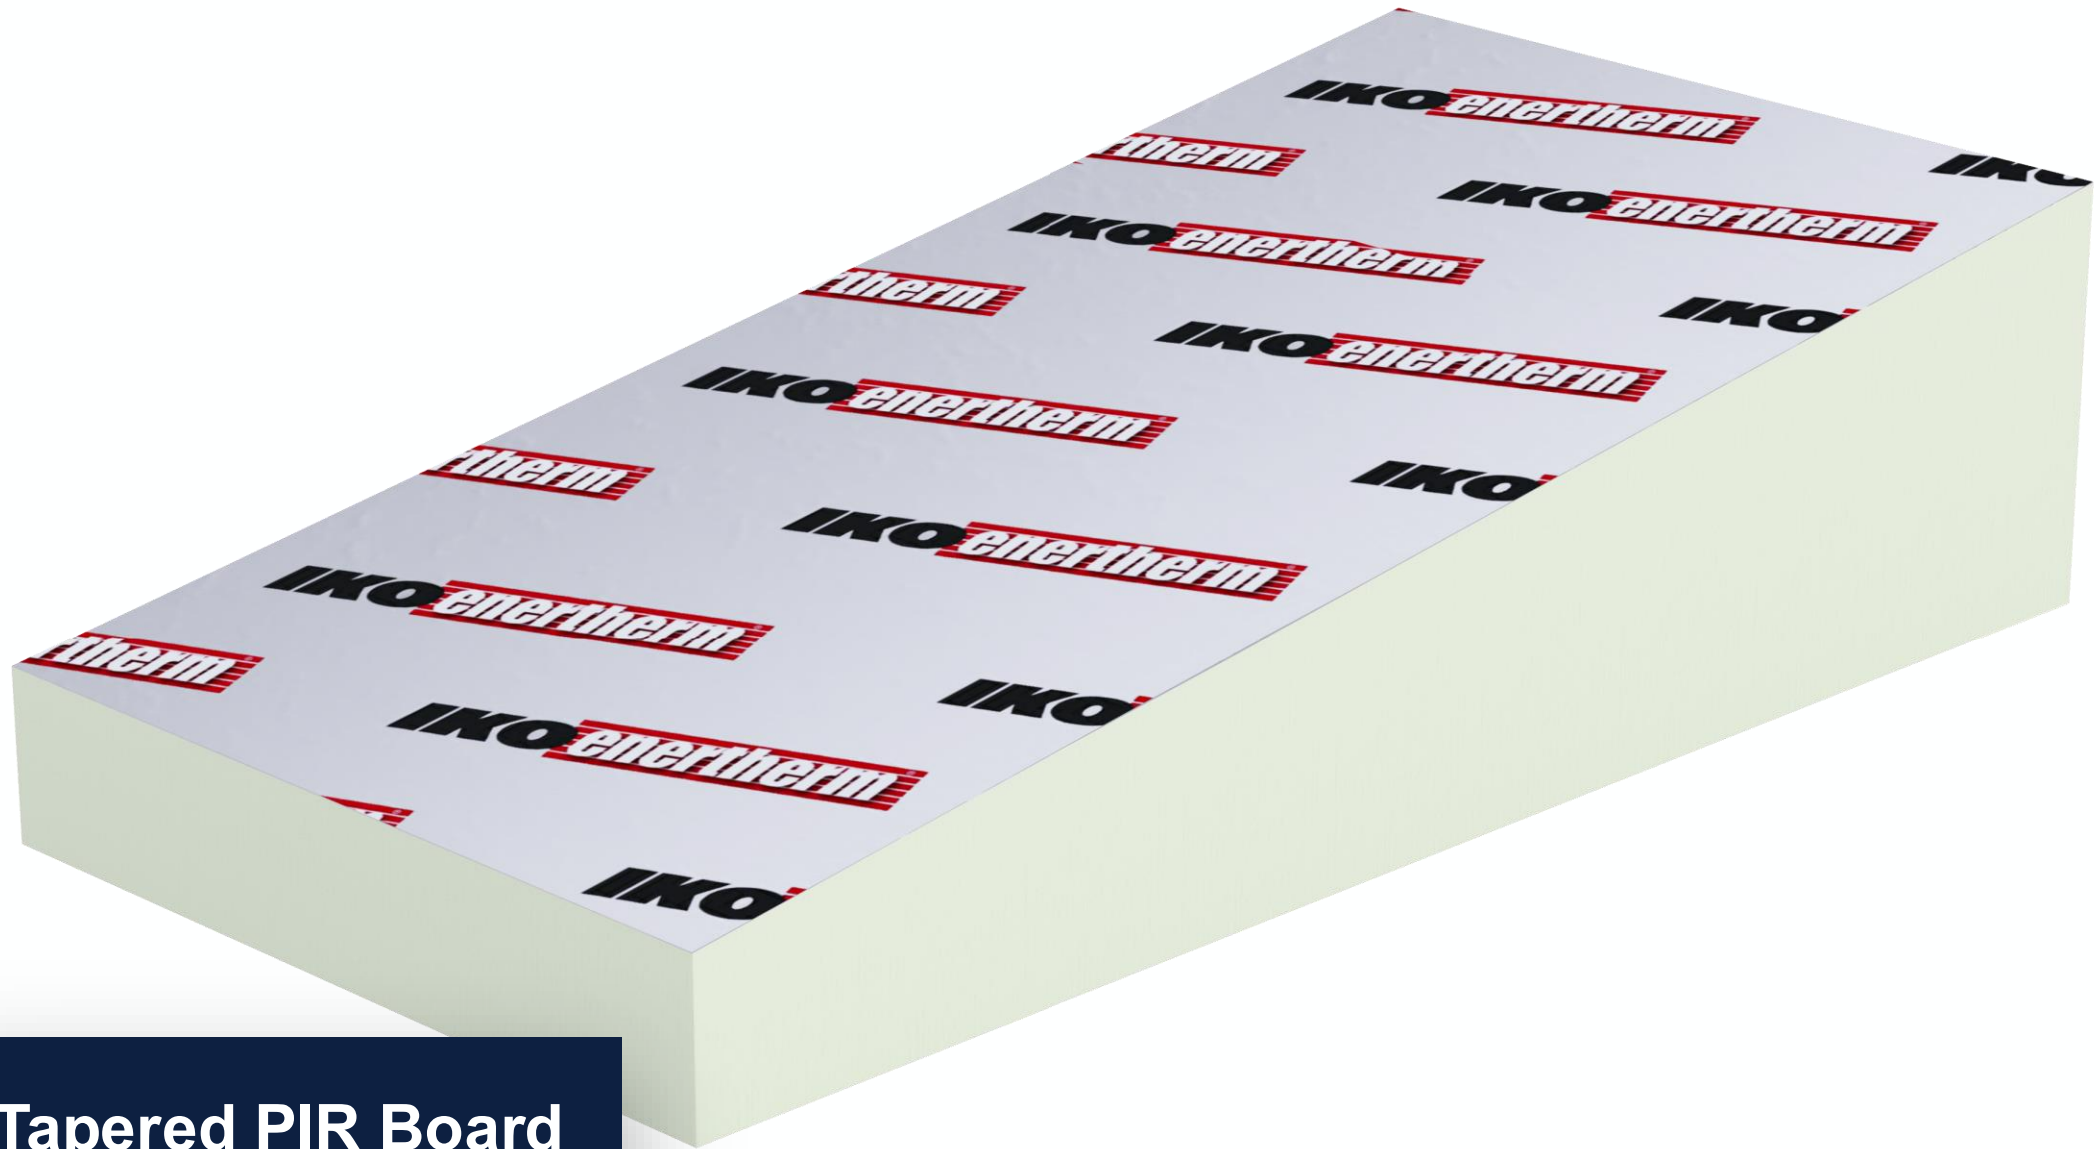

Tapered PIR Board

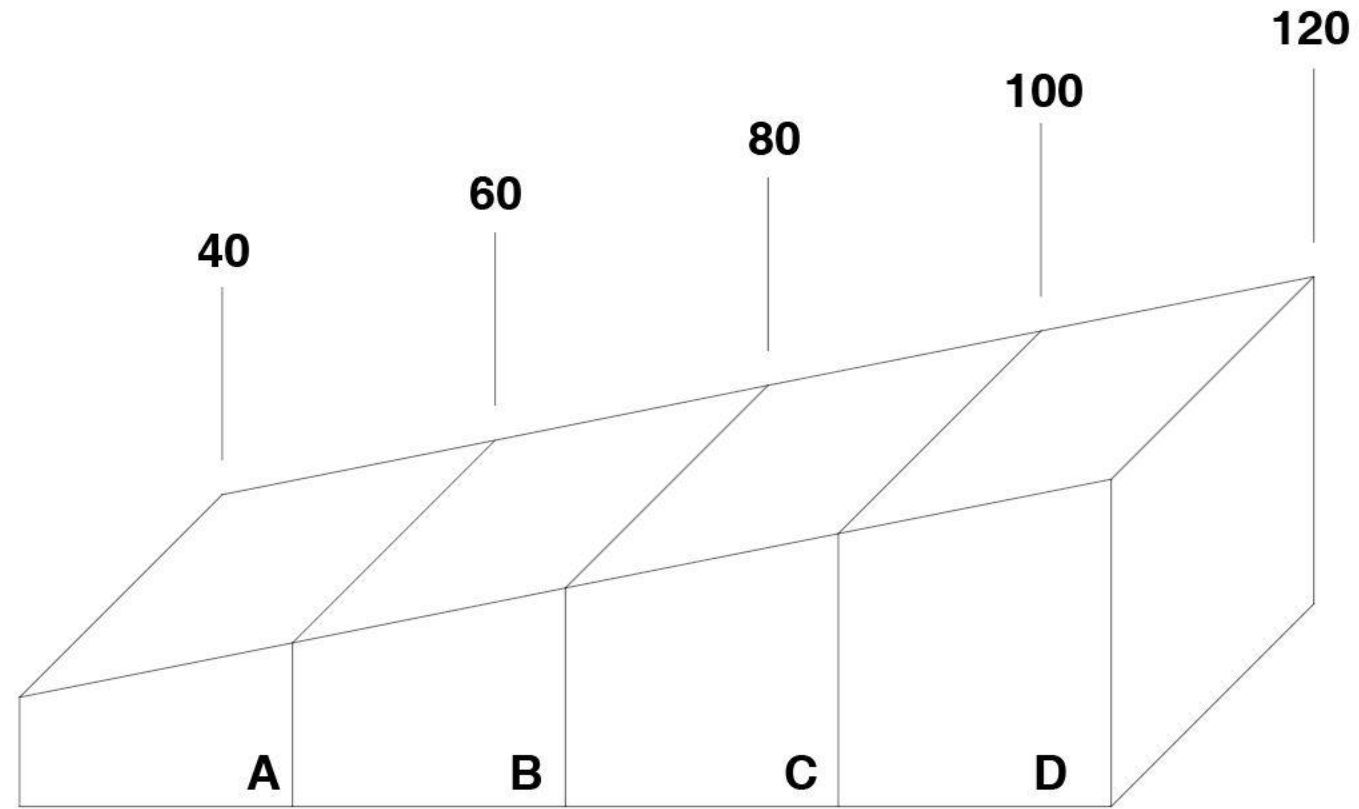


Tapered Warm Roof

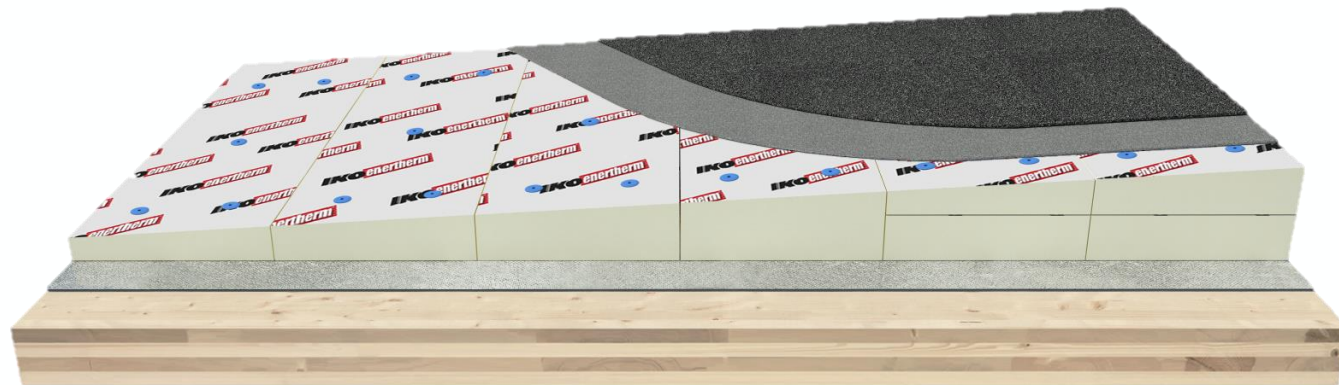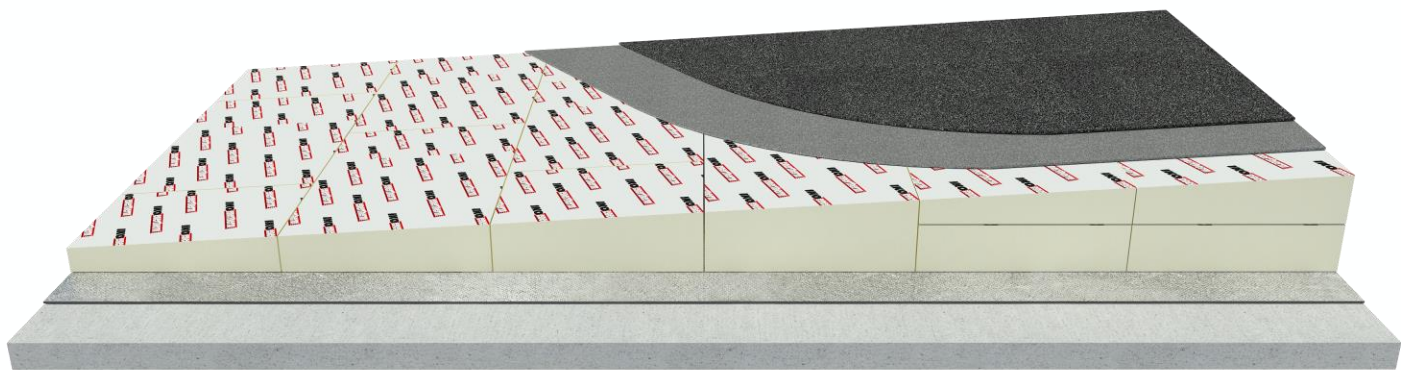


Tapered Warm Roof

CodeMark >>>
CERTIFIED

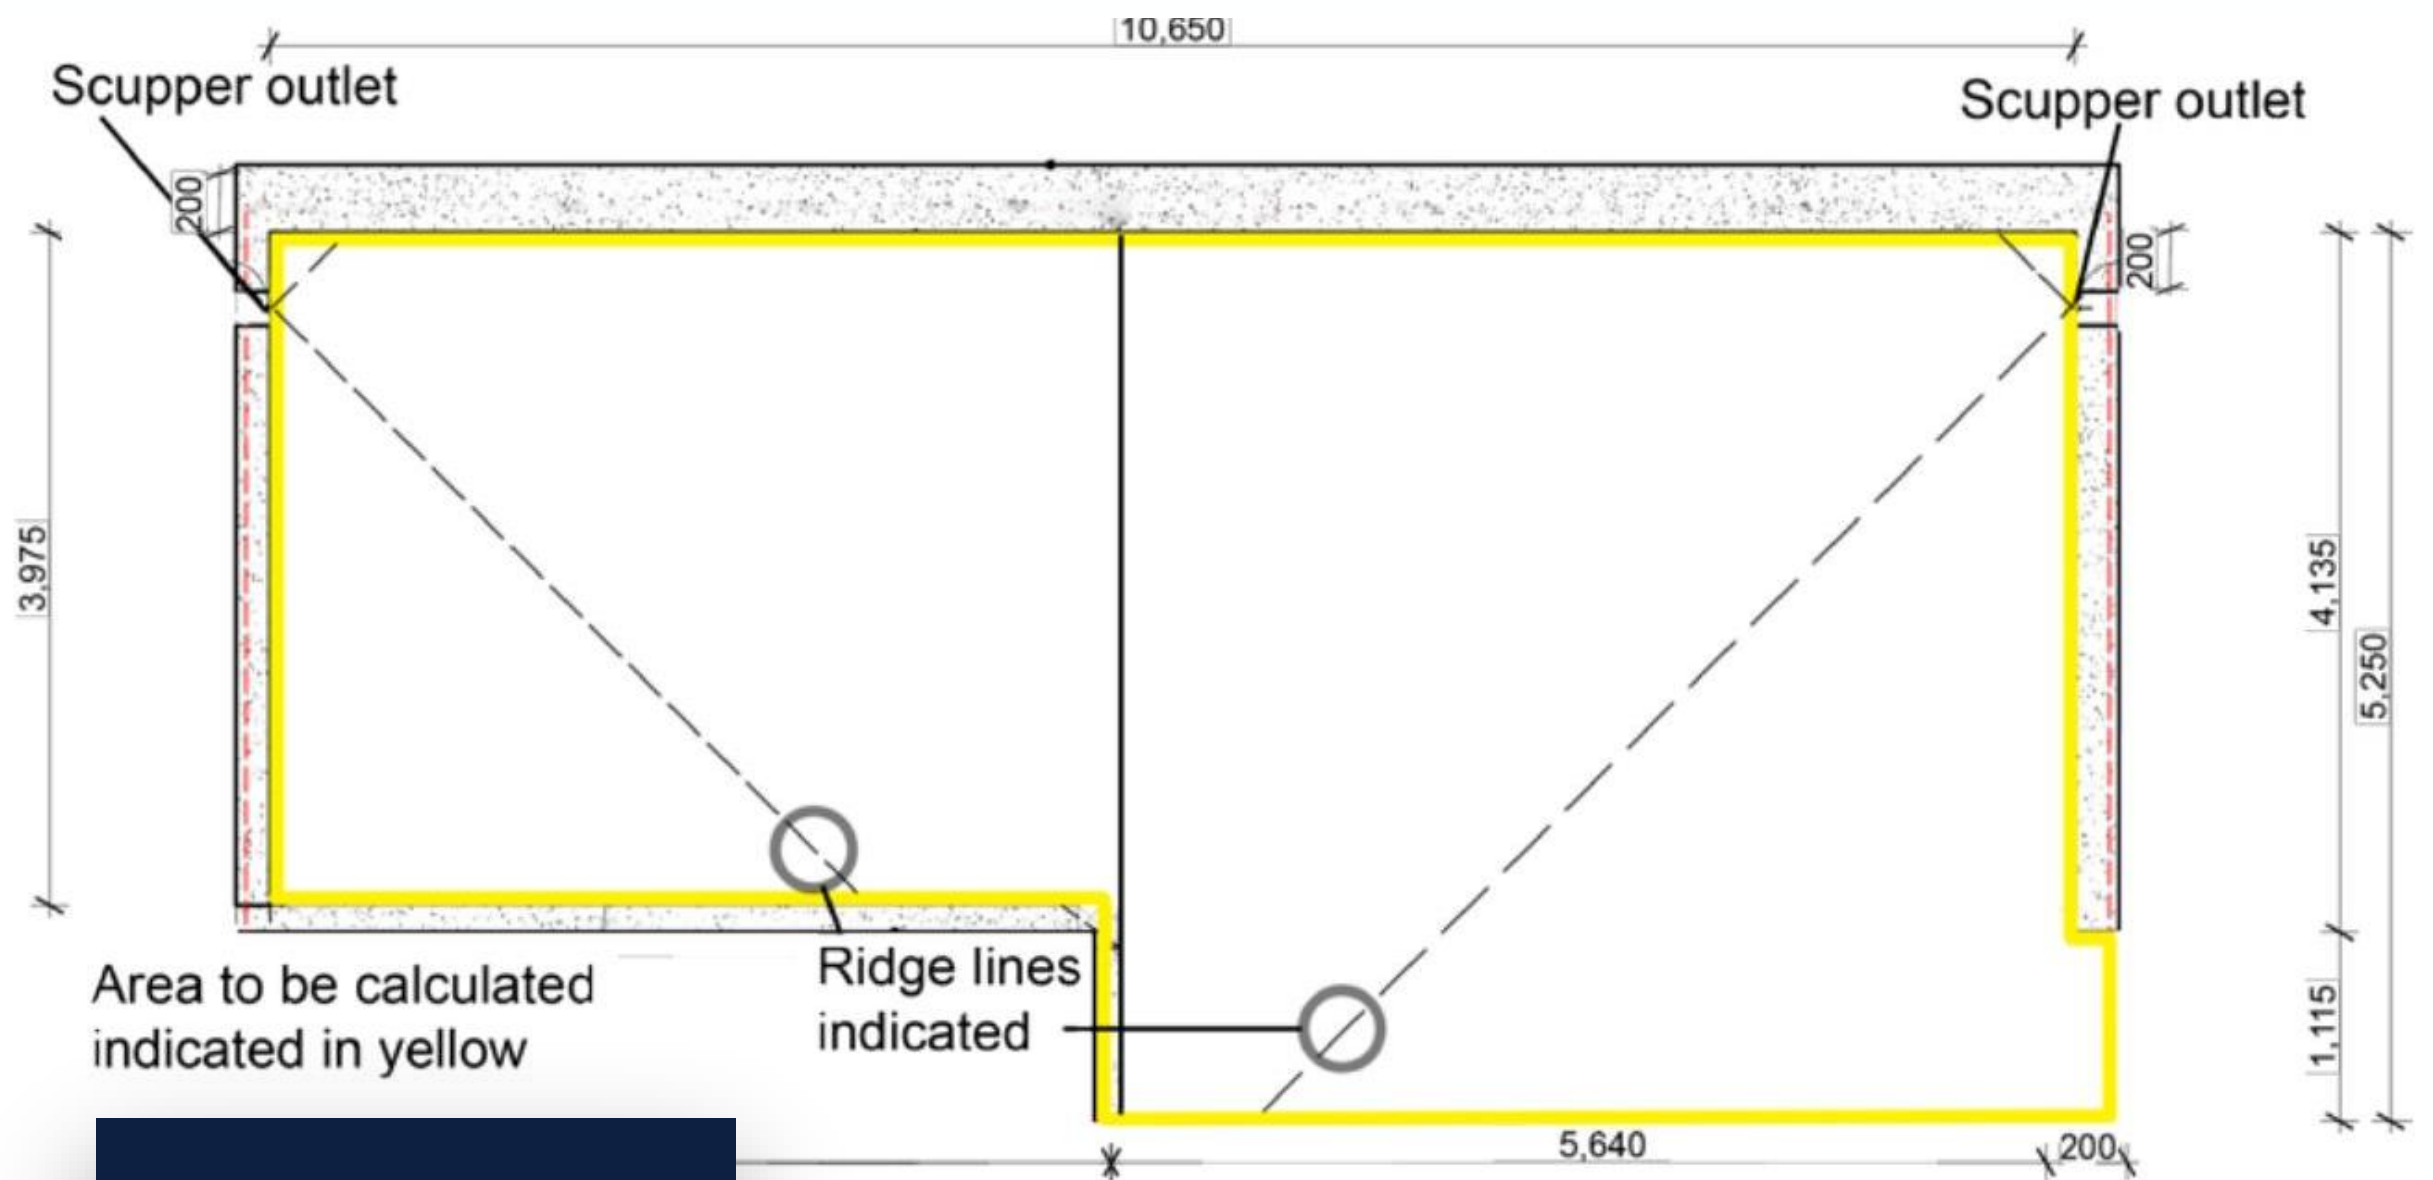


Basic Roof Plan

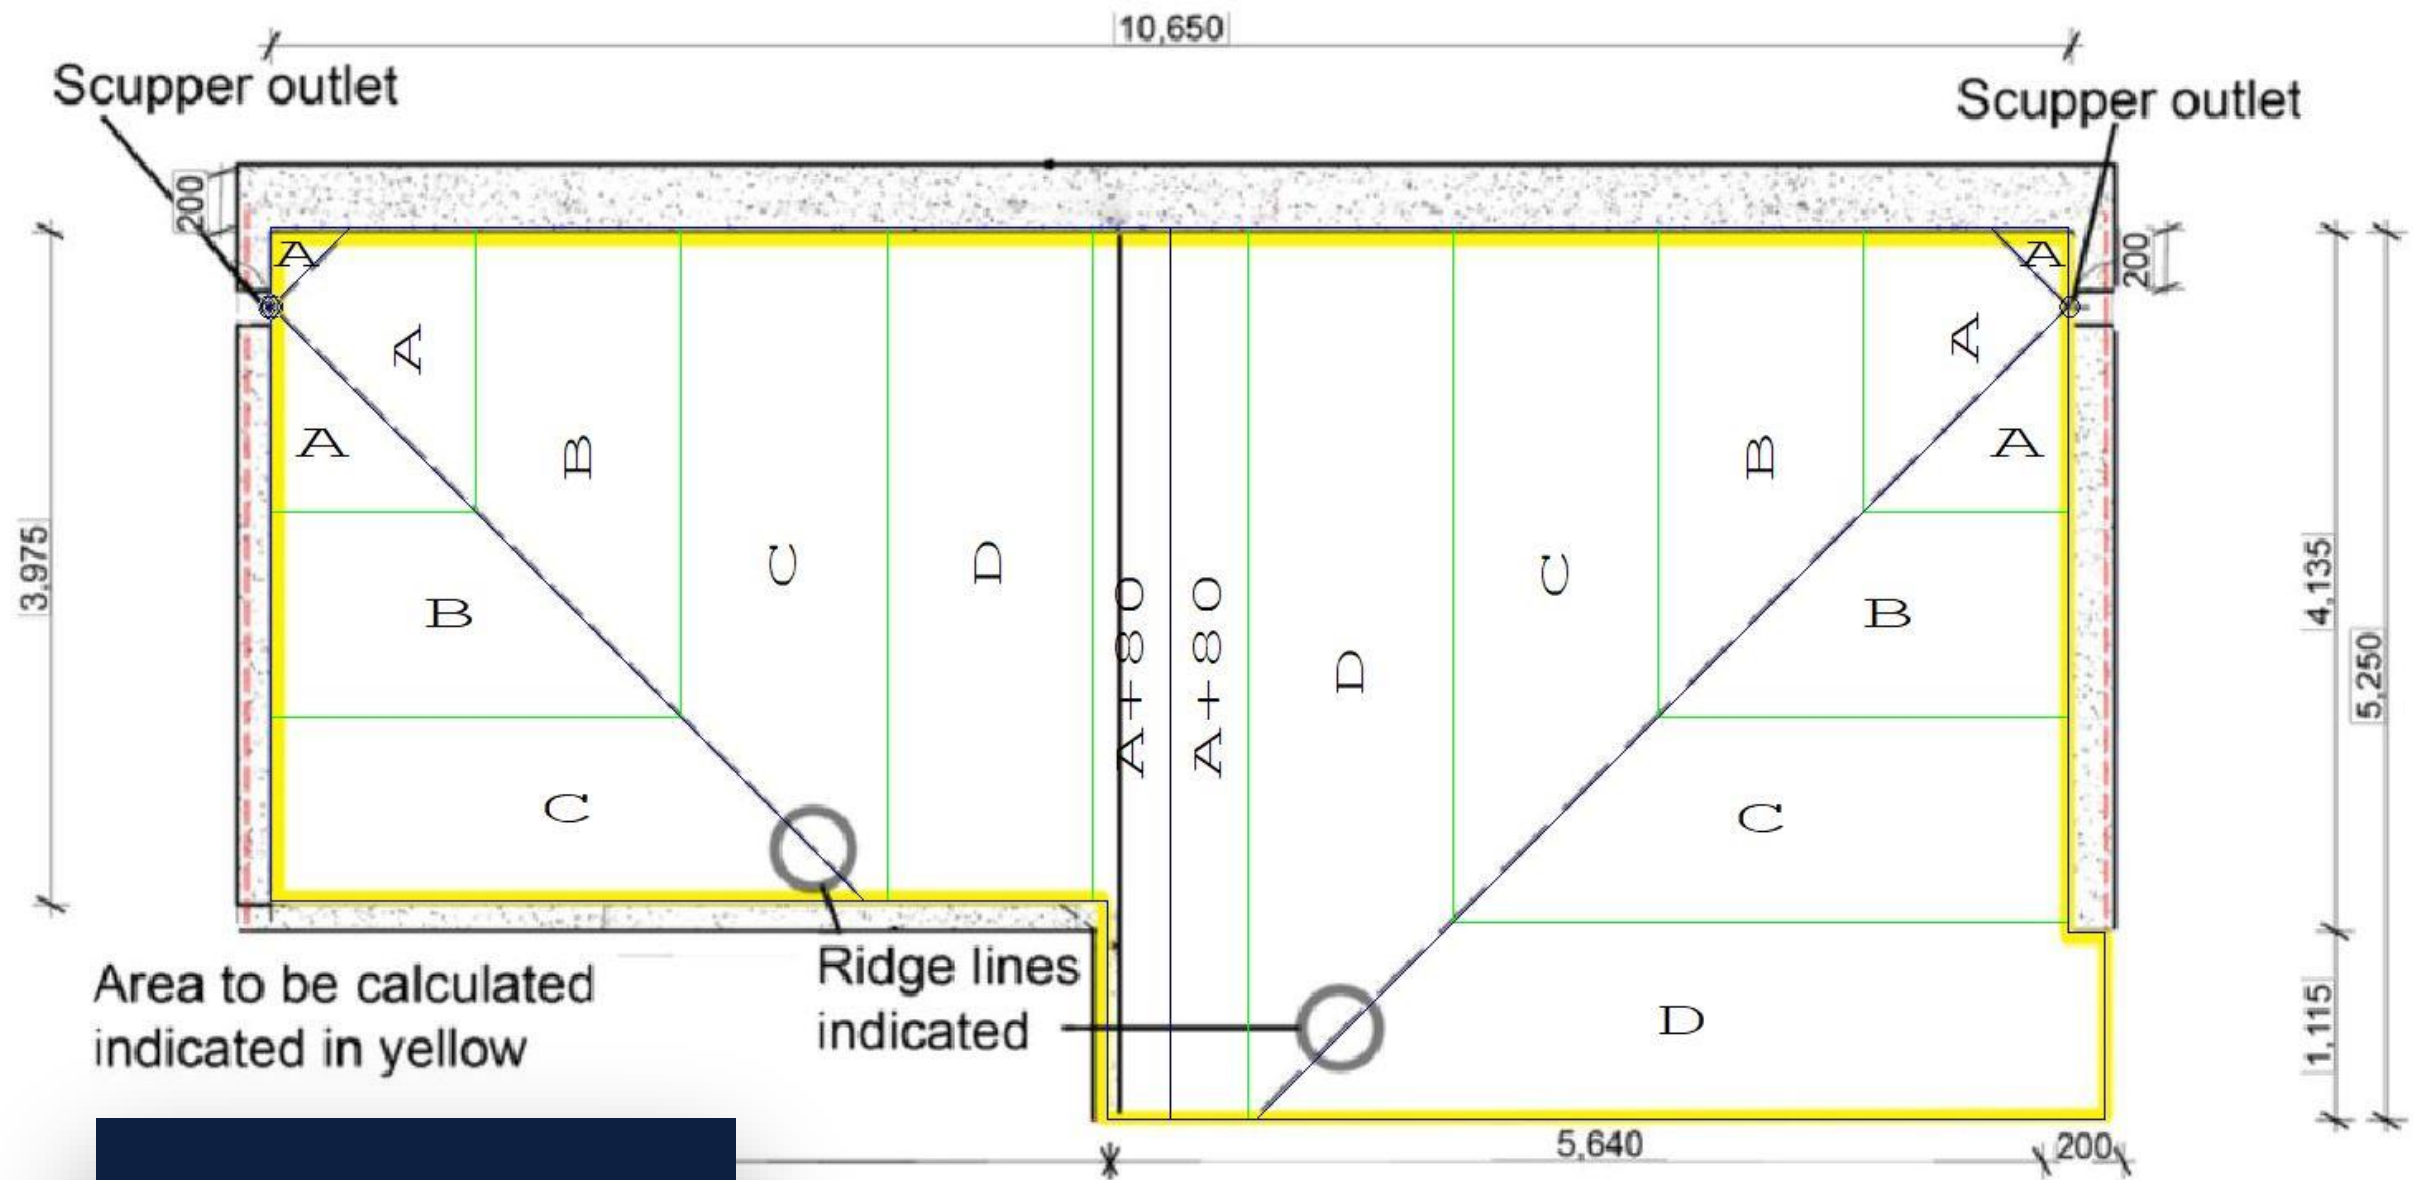


Basic Roof Plan

Option 1	R value	Slope	Cube of PIR	Min. depth	Avg. depth	Max depth	PIR Est. Cost
Falls to gutters	18.48	2°	468	120mm	406mm	622mm	\$461,000

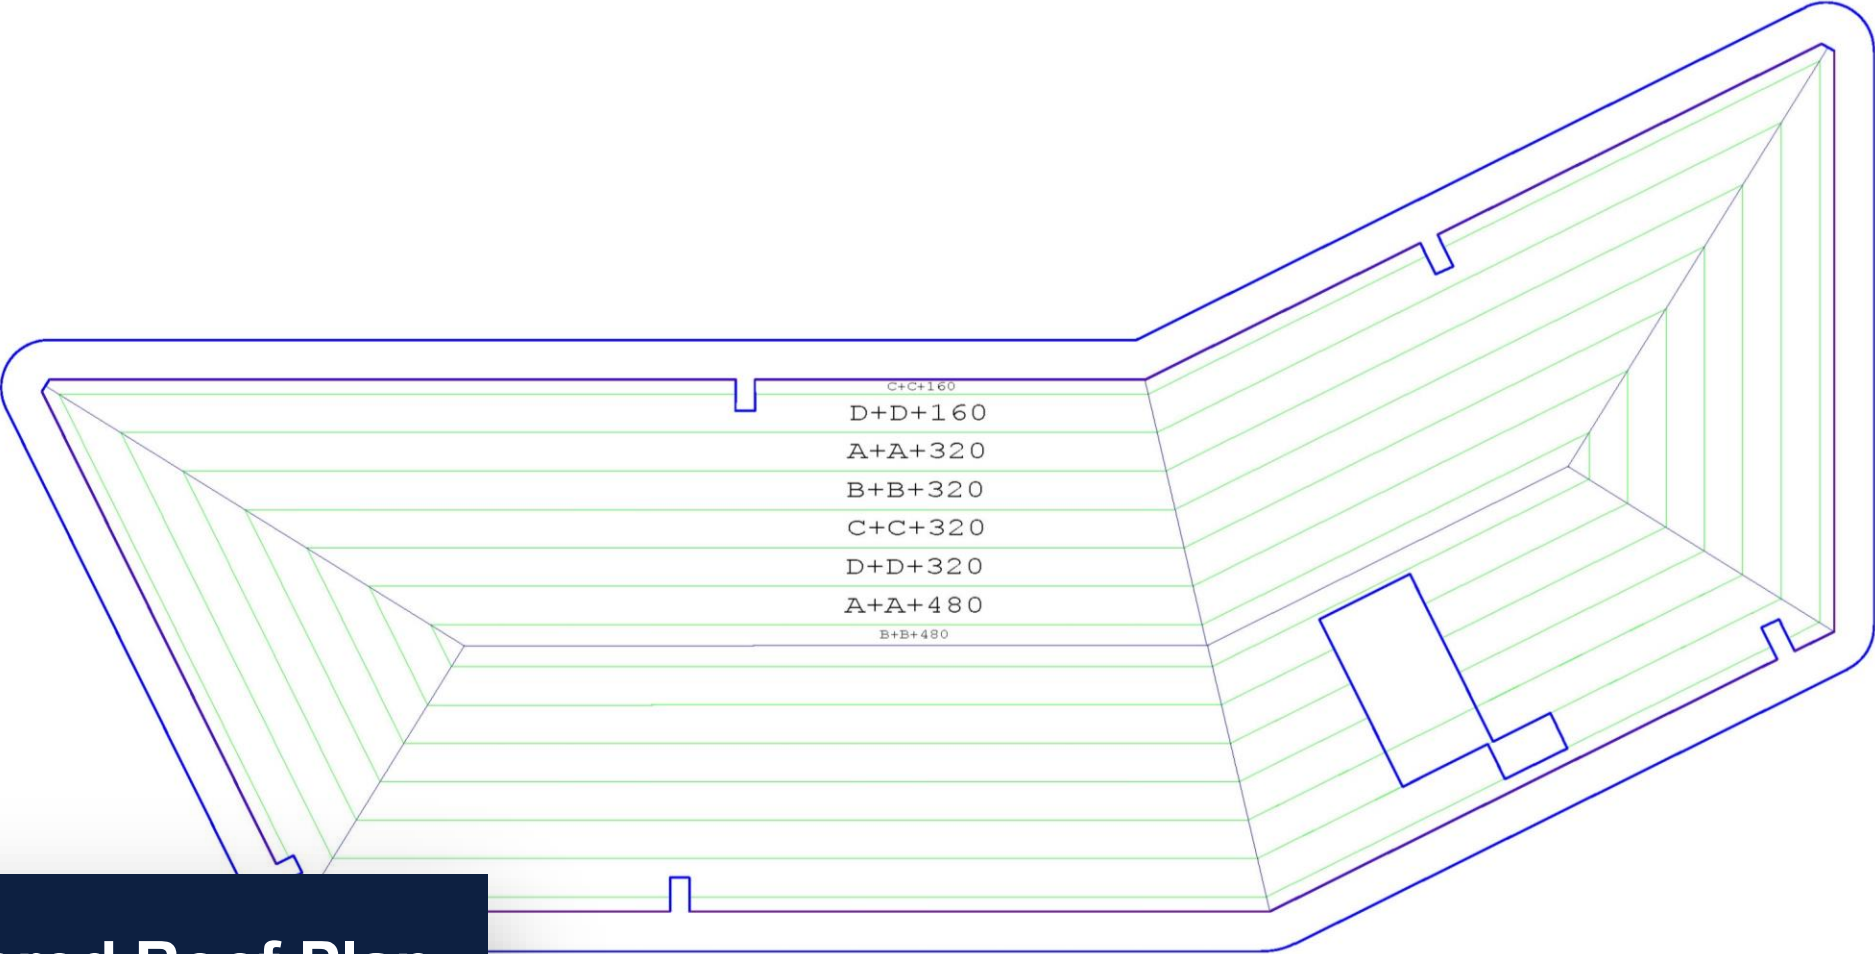

Tapered Roof Plan

Option 2	R value	Slope	Cube of PIR	Min. depth	Avg. depth	Max depth	PIR Est. Cost
Falls to sumps	7.17	1°	180.66	80mm	158mm	260mm	\$188,000

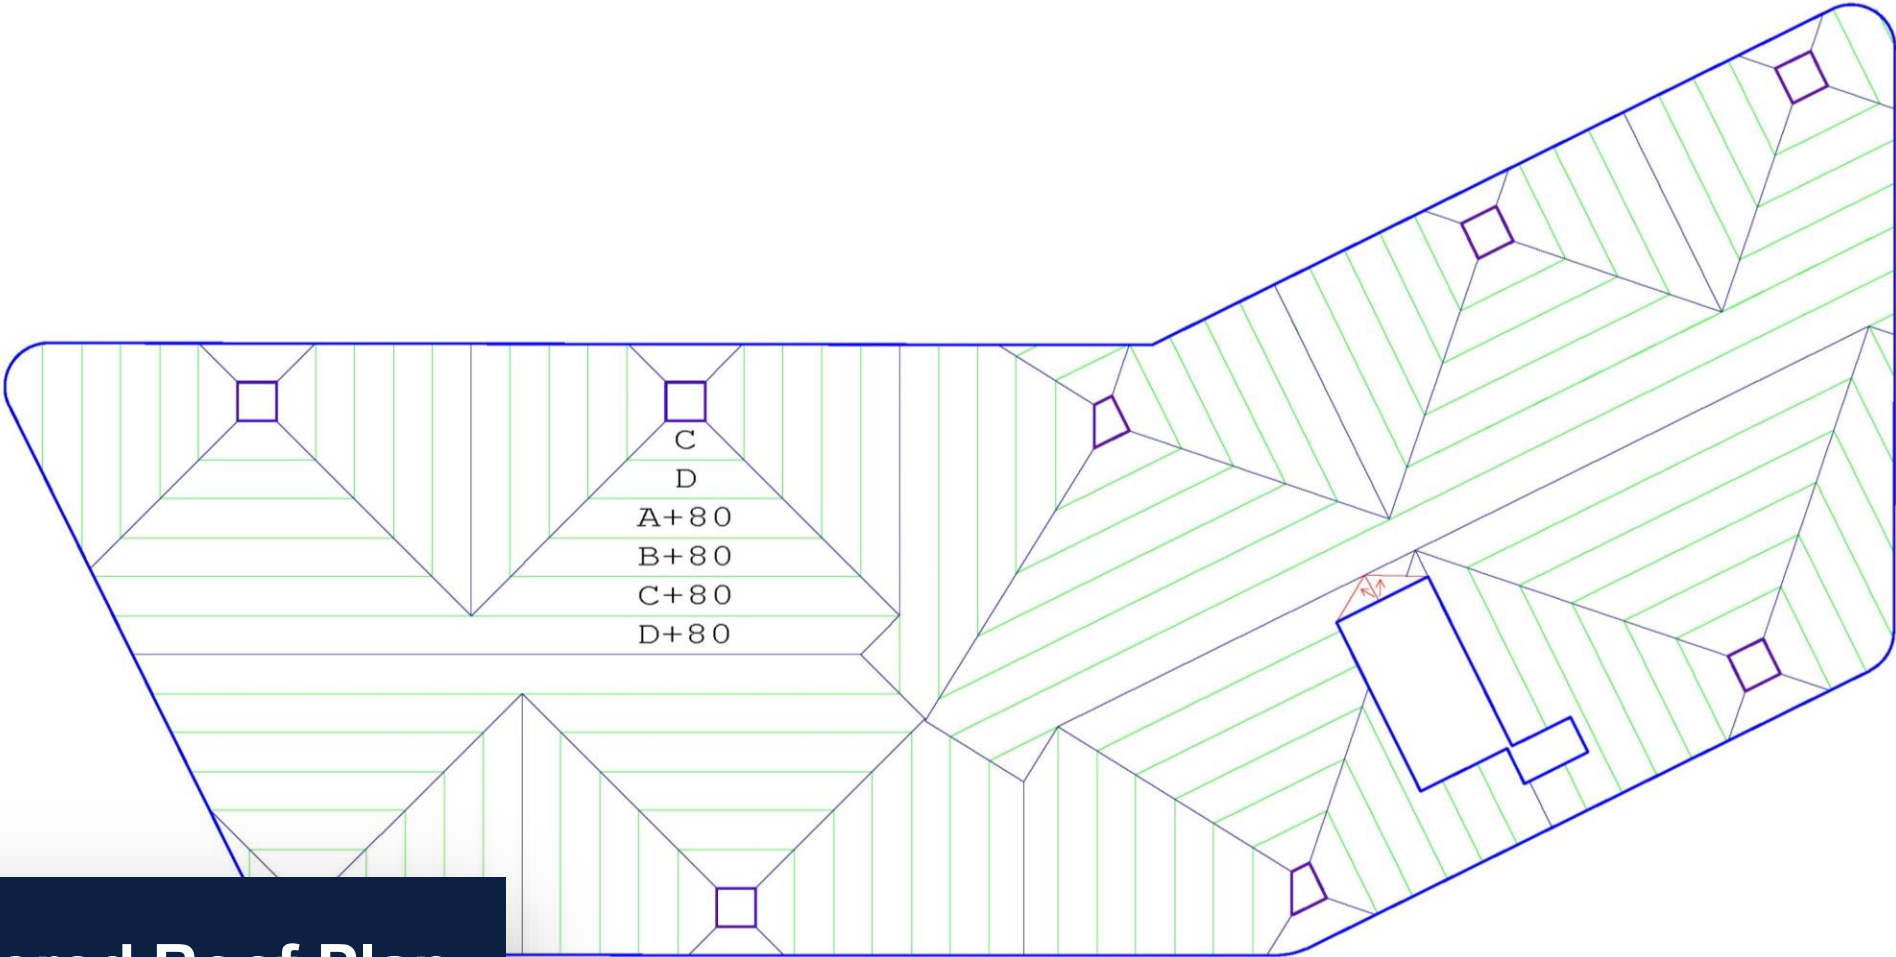


Tapered Roof Plan


Option 1	R value	Slope	Cube of PIR	Min. depth	Avg. depth	Max depth	PIR Est. Cost
Falls to gutters	18.48	2°	468	120mm	406mm	622mm	\$461,000
Option 2	R value	Slope	Cube of PIR	Min. depth	Avg. depth	Max depth	PIR Est. Cost
Falls to sumps	7.17	1°	180.66	80mm	158mm	260mm	\$188,000
							-\$273,000

Tapered Roof Plan



Home Ground Case Study

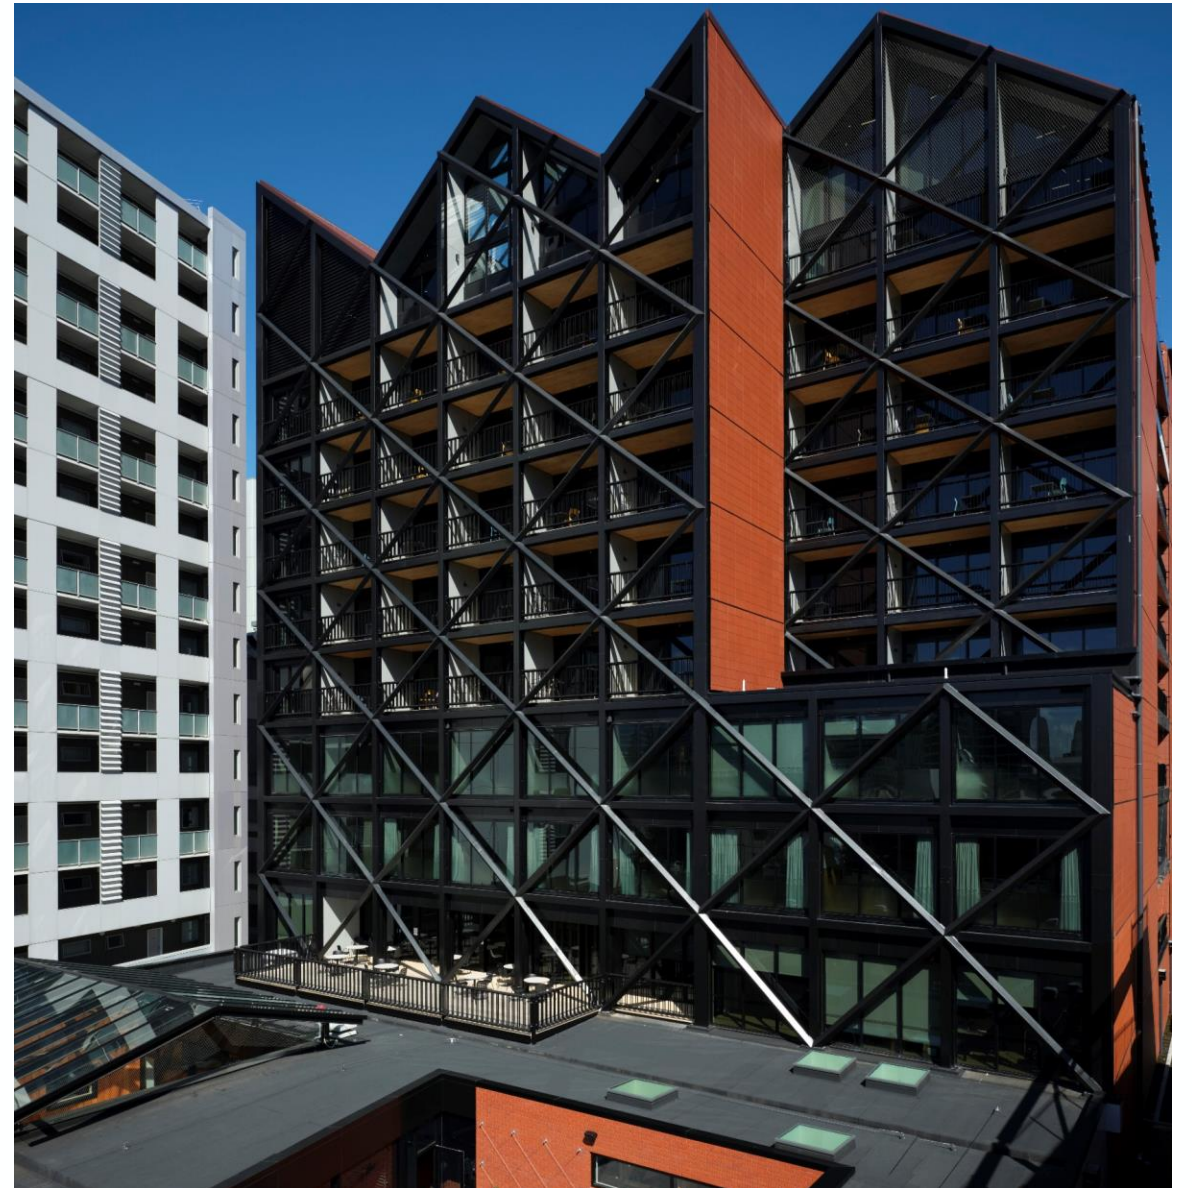

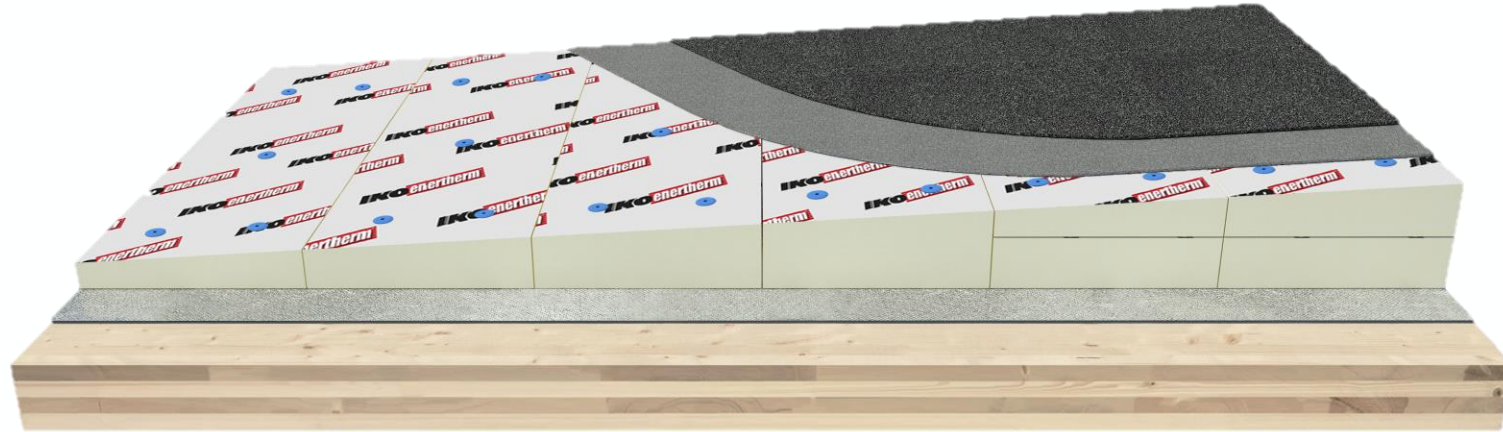

Tapered Warm Roof

CodeMark >>>
CERTIFIED

