
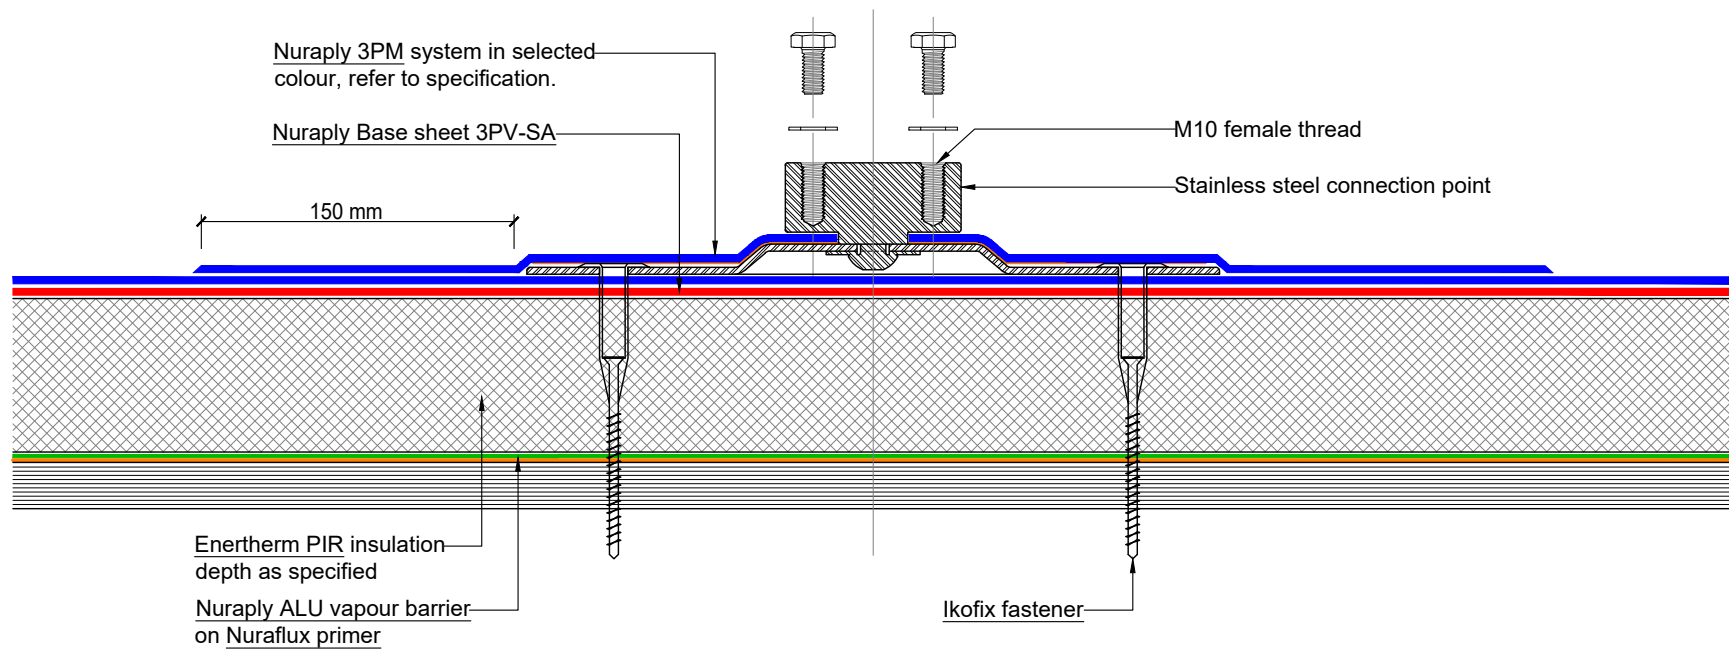


This drawing is indicative only and not for construction. This detail depicts Nuralite products and components for correct use as per the installation manual. All other elements are typical only - refer to the designer. Always refer to original colour details when printing.

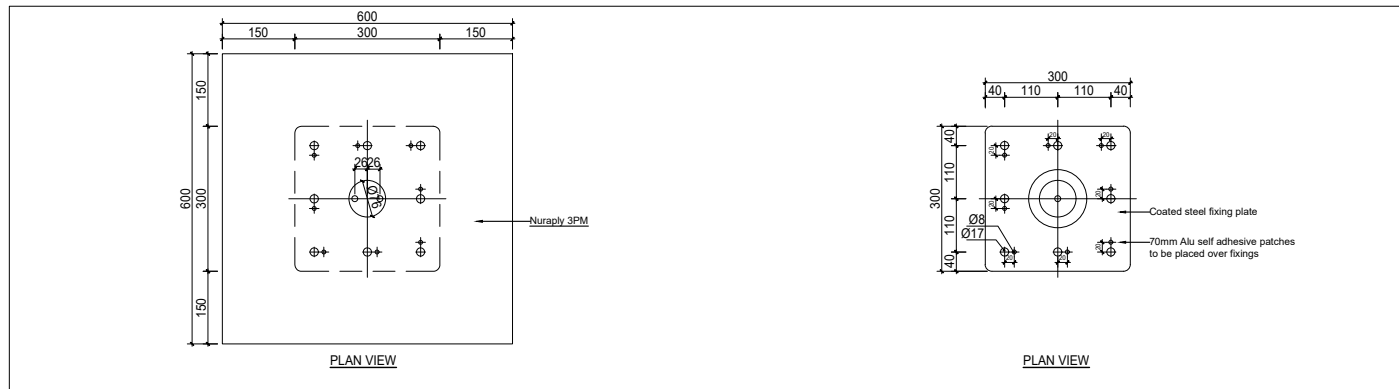

SECTIONAL ELEVATION: CENTRE FIXING NOT SHOWN